

## 1160 Amboy Avenue

Perth Amboy, New Jersey

### Property Features

- ±31,317 sq. ft. two-story industrial building for sale
- Current space configuration features ±10,000 sq. ft. of finished office space split between the first and second floors (served by an elevator) in the front of the building, plus ±4,090 sq. ft. of mezzanine office space overlooking ±20,050 sq. ft. of warehouse space.
- Situated on a ±2.73 acre paved lot with ample parking
- 2 drive-in doors and 3 exterior loading docks
- 30' x 40' column spacing
- 29' to 32' ft. clear ceiling height
- Strategically situated in prime distribution location, only 1.5 miles from the Outerbridge Crossing and less than 4 miles from Exit 11 of the New Jersey Turnpike and Exit 127 of the Garden State Parkway. Newark Airport and Port Newark/Elizabeth are both less than 25 minutes away.
- **Call For Sale Price Information**





For further information  
please contact Exclusive Broker:

# 1160 Amboy Avenue

Perth Amboy, New Jersey


First Floor

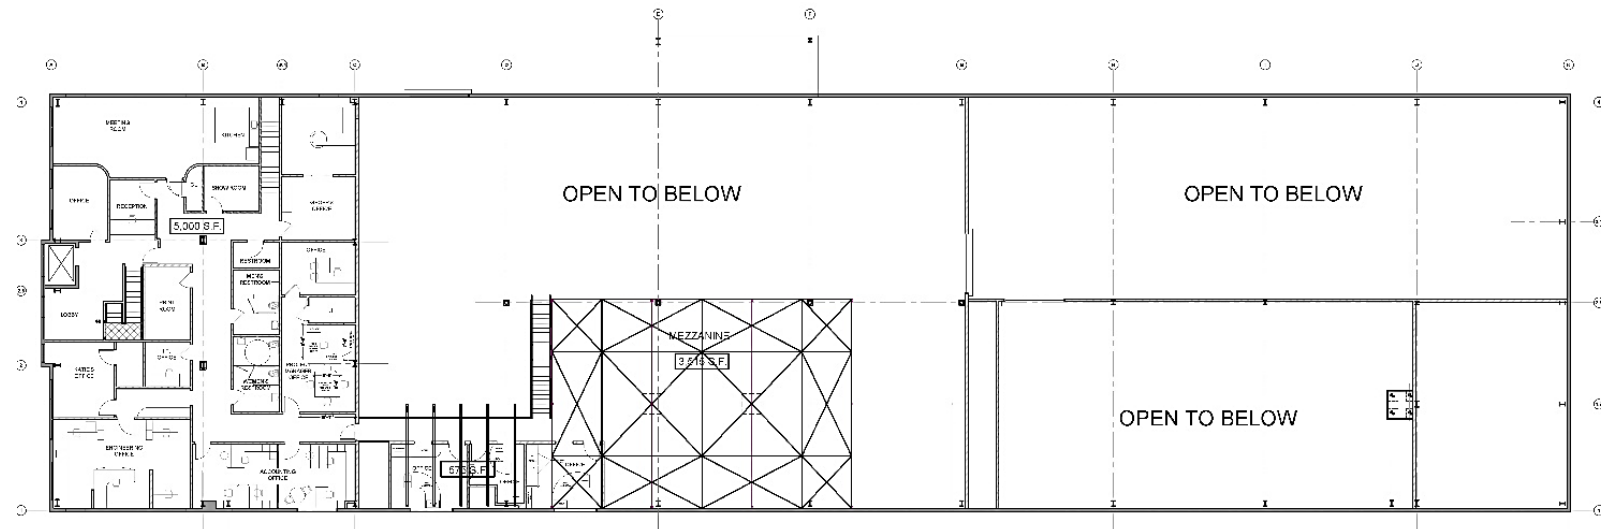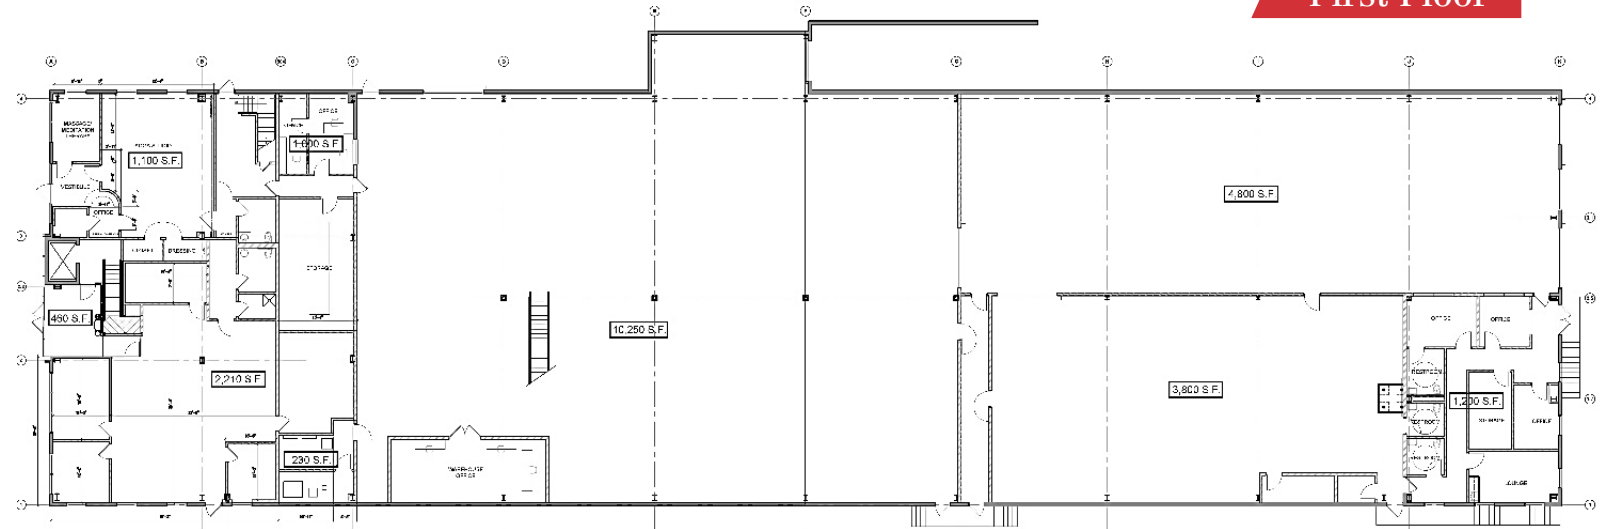

Second Floor

Floor Plans



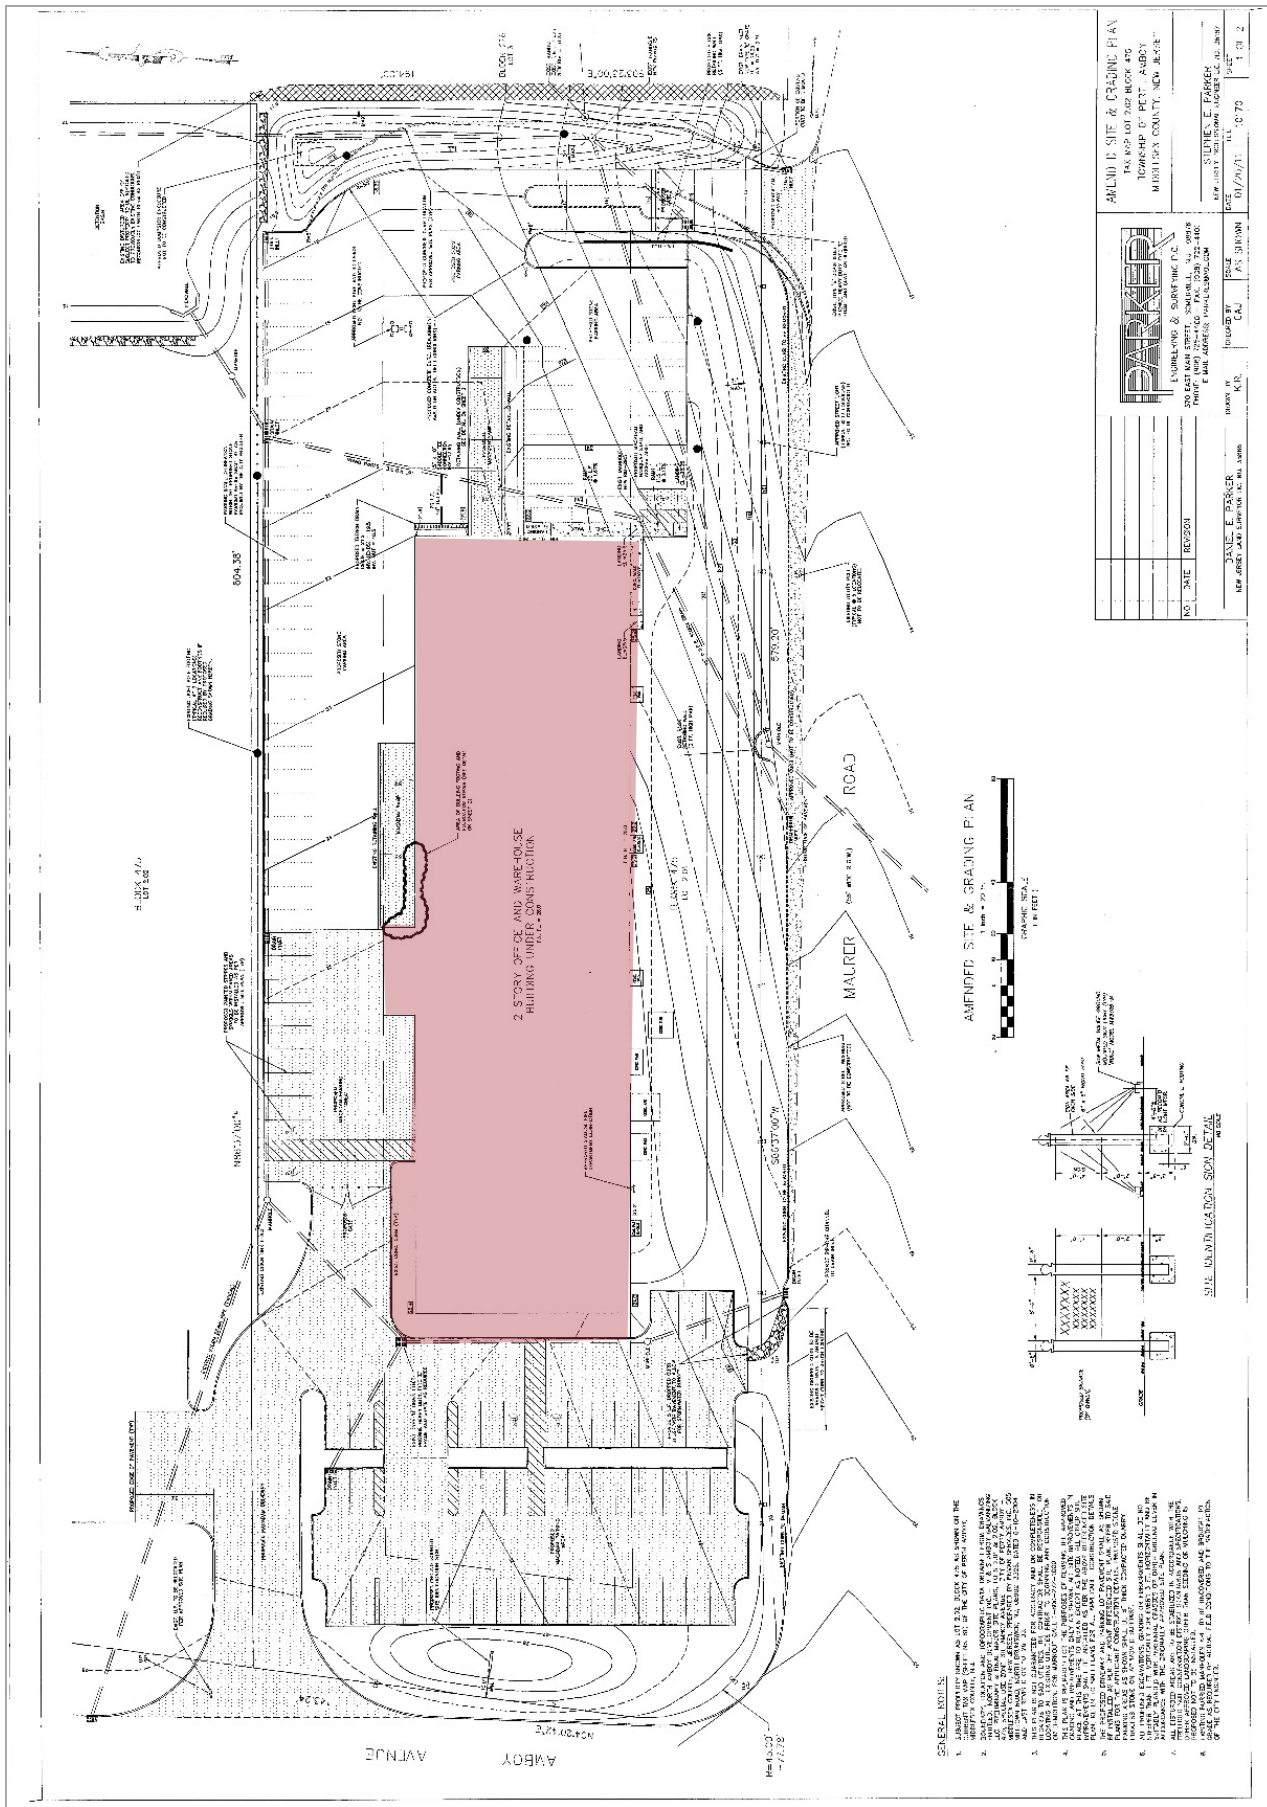

- GENERAL NOTES:**
1. EXISTING CONDITIONS SHOWN AS DOTTED LINES, UNLESS OTHERWISE NOTED.
<b>PARKER</b> ENGINEERING & SURVEYING P.C. 200 EAST MAIN STREET, SUITE 100 E. MAIN STREET, SUITE 100	
NO. 1	SITE
REVISED	
DATE	10/10/10
BY	CAJ
CHECKED BY	AS
DESIGNED BY	AS
SCALE	1" = 20'
PROJECT NO.	1070
PROJECT NAME	AMBOY E SITE & GRADING PLAN
CLIENT	STURZENEGGER & SONS, INC.
LOCATION	1000 N. 10TH AVE., SUITE 100 MONTICELLO, IDAHO 83856



# For Sale

±31,317 Sq. Ft.  
Industrial Building



1160 Amboy Avenue

Outerbridge Crossing  
1.5 miles

NJ Turnpike  
4 miles from Exit 11

Garden State Parkway  
4 miles from Exit 127

Newark Airport/Port Newark/Elizabeth  
16 miles



**NAI** DiLeo-Bram & Co.

Commercial Real Estate Services, Worldwide.

For further information  
please contact Exclusive Broker:

1315 Stelton Road  
Piscataway, NJ 08854  
732 985 3000 | [naidb.com](http://naidb.com)

Kyle Gerace  
Associate  
732 985 3000 ext. 229  
[kgerace@naidb.com](mailto:kgerace@naidb.com)

Matthew DiLeo  
Associate  
732 985 3000 ext. 230  
[mdileo@naidb.com](mailto:mdileo@naidb.com)

David A. Simon  
Chief Operating Officer  
732 985 3000 ext. 220  
[dsimon@naidb.com](mailto:dsimon@naidb.com)